


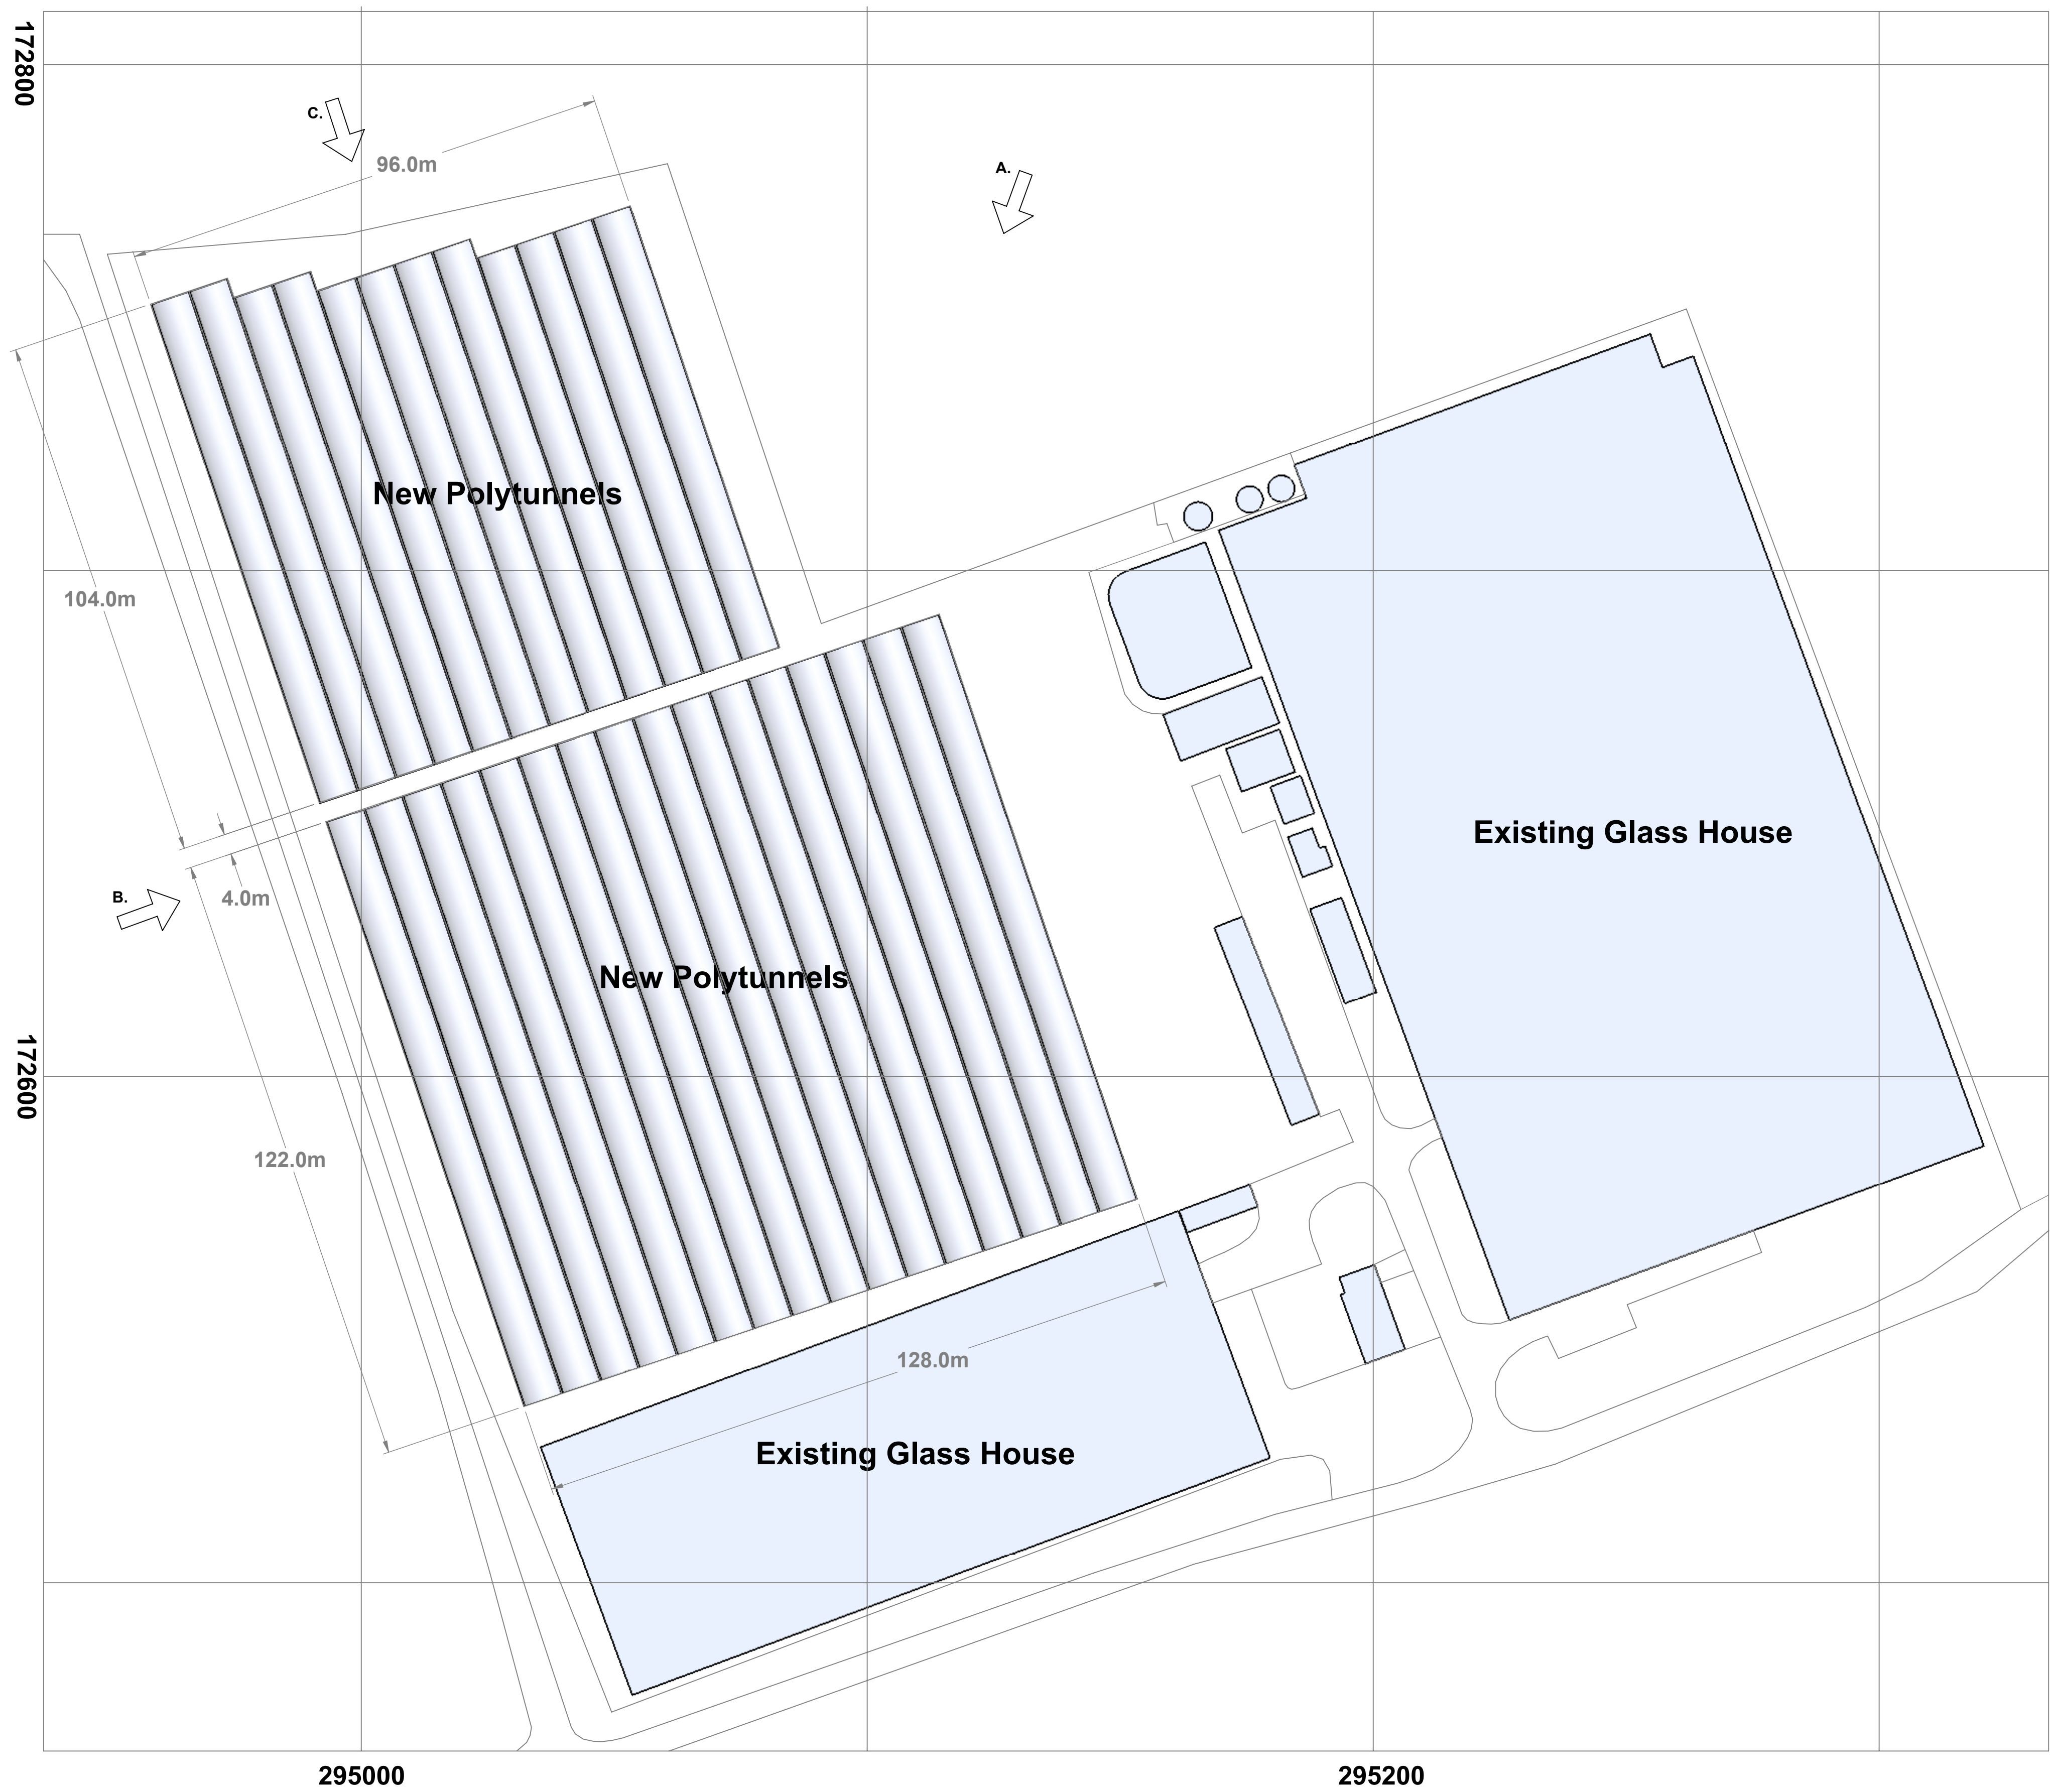

Polytunnels cover
2.49 Hectares

1:750

A1		SCALE	MATERIAL
DATE	DRAWN	1:750	
06/11/2019	JM	APPR	
UNSPECIFIED TOLERANCES	CHECK		
X.X : 0.2			
X.XX : 0.1			
X.XXX : 0.05			
ANGLES : 0.5			
PART NAME			

DESIGN	ENGINEERING	ANALYSIS
ISSUE	04	
FOR PREVIOUS RELEASE CONTACT	GROVE DESIGN	
RELEASE CONTACT	GROVE DESIGN	
PART NUMBER		


REMOVE ALL BURRS AND SHARP EDGES

GROVEDSIGN
The Grove, Farnborough,
Leominster, Herefordshire,
HR8 3HP
Tel: 01544 388901 Fax: 01544 388154
E-mail: office@grovedesign.co.uk


SPRINGFIELD POLYTUNNELS

GD104100-04


SHEET
1/2

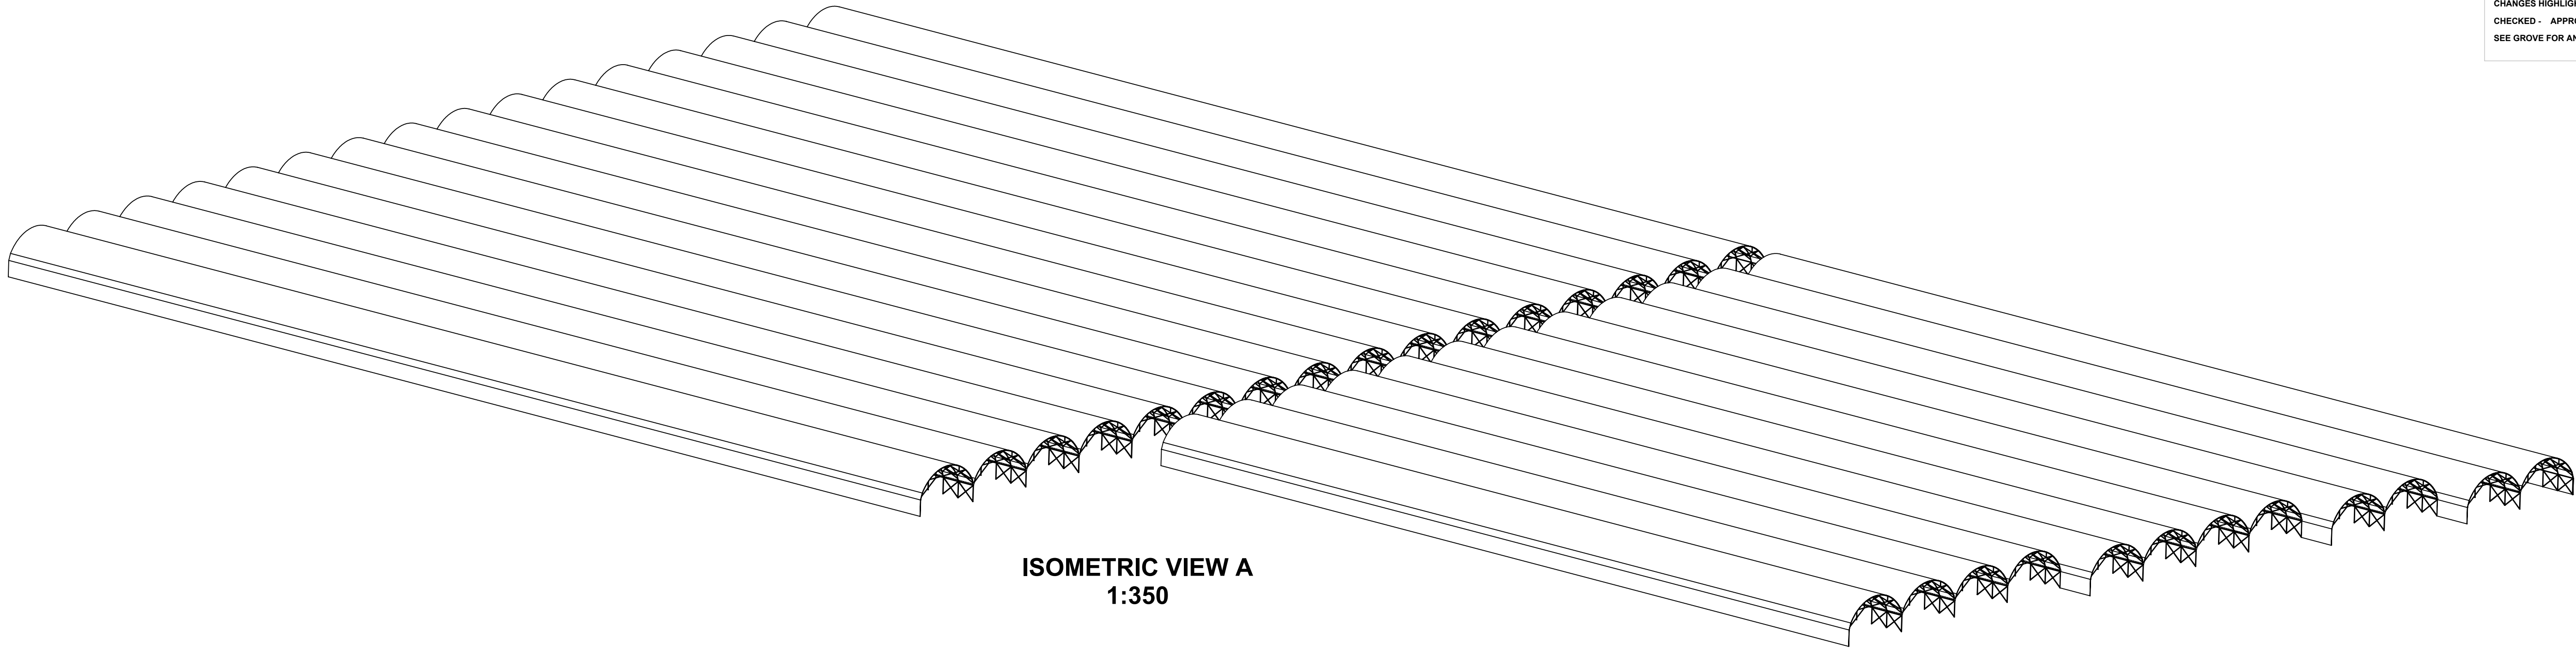

ISOMETRIC VIEW A
1:350

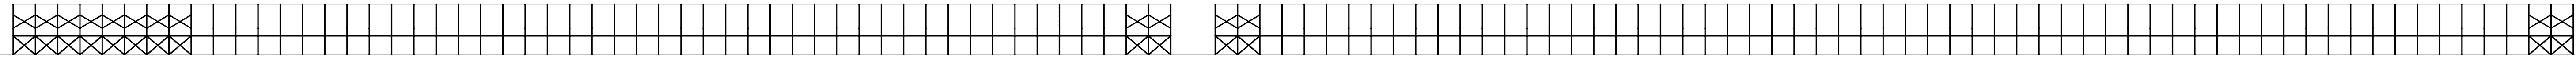


SIDE VIEW B
1:300

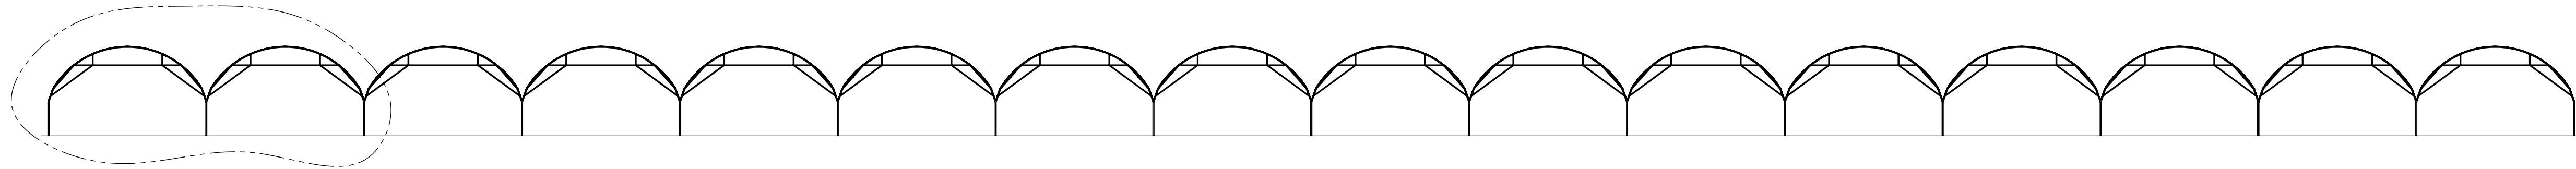

DETAIL VIEW

FRONT VIEW C
1:200

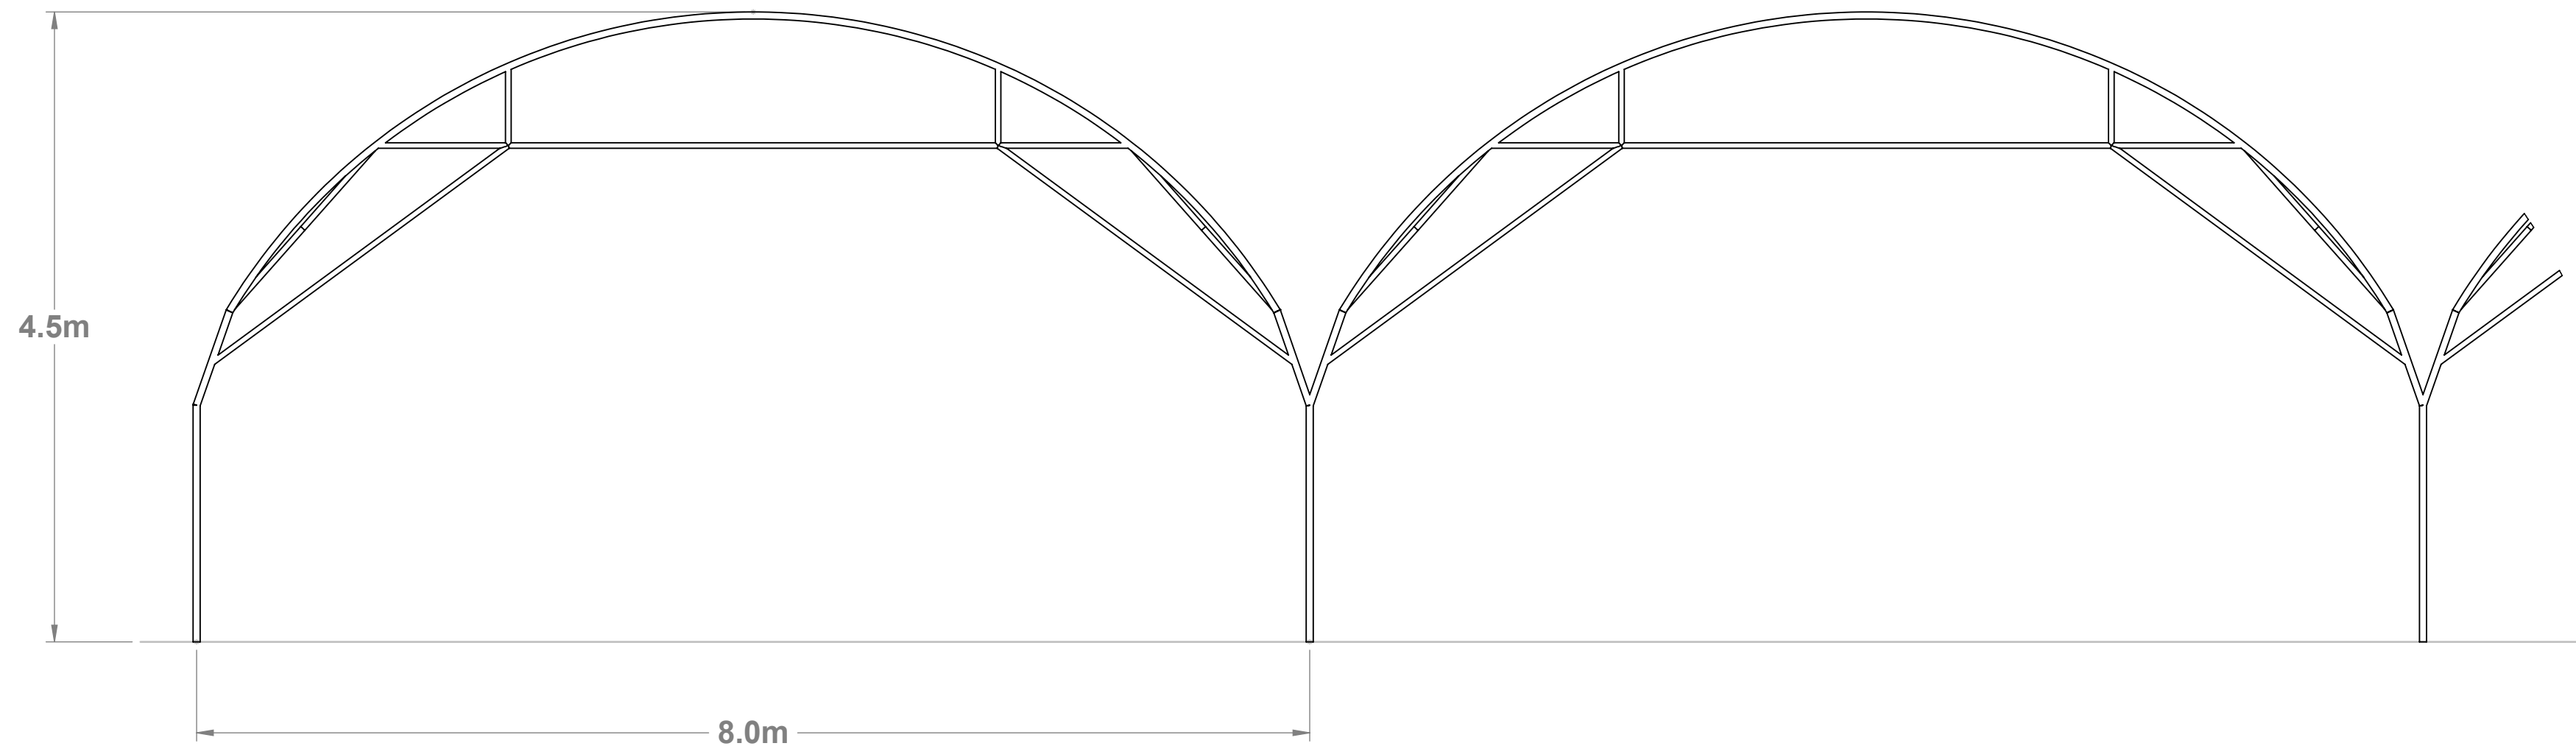

DETAIL VIEW
1 : 40